
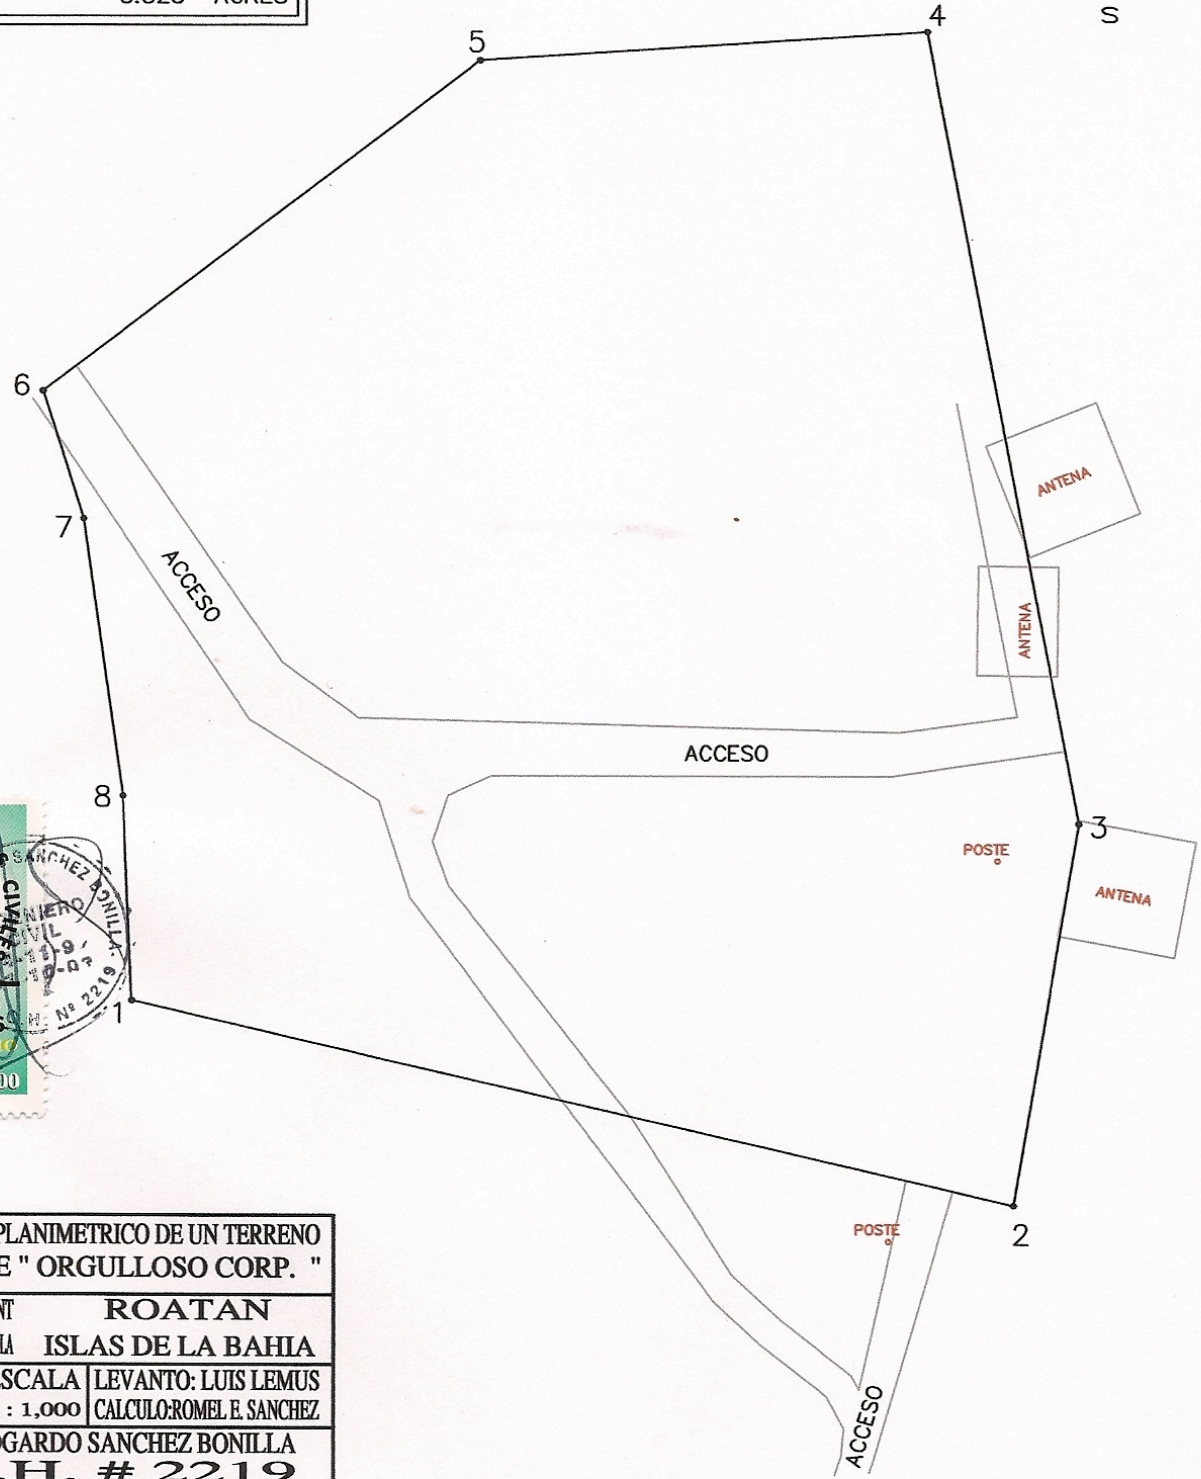


DATOS DEL POLIGONO		
ESTACION	DISTANCIA	RUMBO
1-2	113.46	S76°58'00"E
2-3	48.67	N09°41'10"E
3-4	100.95	N10°53'20"W
4-5	56.12	S86°18'55"W
5-6	68.70	S52°55'35"W
6-7	16.81	S17°37'35"E
7-8	35.07	S08°09'40"E
8-1	25.78	S02°20'20"E
AREA DEL POLIGONO = 14,255.50 M2		
= 3.523 ACRES		

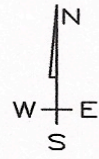

**LEVANTAMIENTO PLANIMETRICO DE UN TERRENO PROPIEDAD DE " ORGULLOSO CORP. "**

LOCALIZADO EN : LUCY POINT      **ROATAN**  
MUNICIPIO DE JOSE SANTOS GUARDOLLA      **ISLAS DE LA BAHIA**

HOJA	FECHA	ESCALA	LEVANTO: LUIS LEMUS
1 / 1	22 ABRIL 2010	1 : 1,000	CALCULO: ROMEL E. SANCHEZ

**ING. ROMEL EDGARDO SANCHEZ BONILLA**  
**C.I.C.H. # 2219**  
Tel. 455-7250, 455-7043, CEL. 99 880511, e-mail romelc2002@yahoo.com, 2219@cichorg.org