
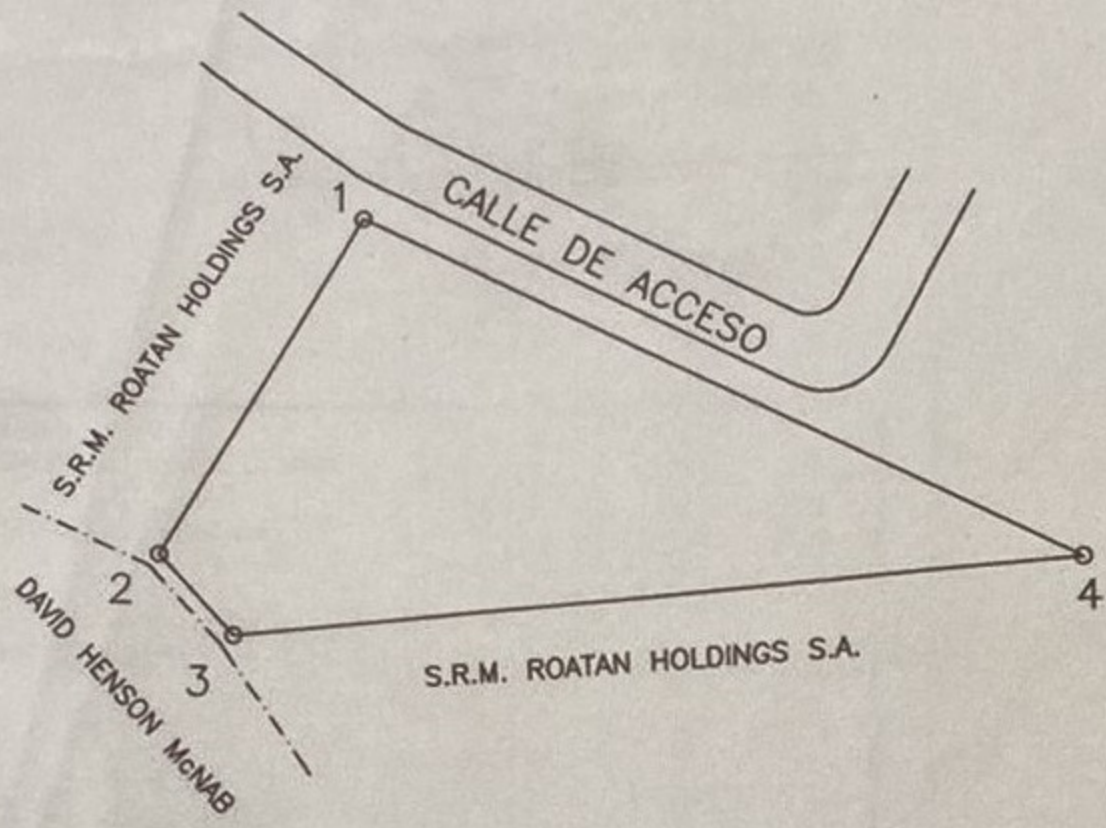


EST.	DIST. mts.	RUMBO
1-2	35.73	S 30° 10' 50" W
2-3	10.11	S 42° 38' 40" E
3-4	74.67	N 85° 31' 41" E
4-1	71.18	N 62° 49' 44" W

AREA TOTAL = 1566.72 MTS. CUAD.
 AREA TOTAL = 0.387 ACRE

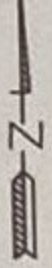

Helmer Martinez

HELMER MARTINEZ MONDAGNON
 INGENIERO CIVIL
 No. 2312
 C.I.C.H. No. 2312

COLEGIO DE INGENIEROS DE HONDURAS
 No. 0000

LEVANTAMIENTO PLANIMETRICO	
UBICACION : DIAMOND ROCK, J.S. GUARDIOLA, ROATAN	
PROPIETARIO : S.R.M. ROATAN HOLDINGS S.A.	
APROBO : ING. HELMER MARTINEZ	C.I.C.H. 2312
LEVANTO : ARNALDO AGUILAR	FILE: IMM2 2014
DIBUJO : ING. HELMER MARTINEZ	
ESCALA : 1 : 700 FECHA : ABRIL, 2022	